




FRONT ELEVATION

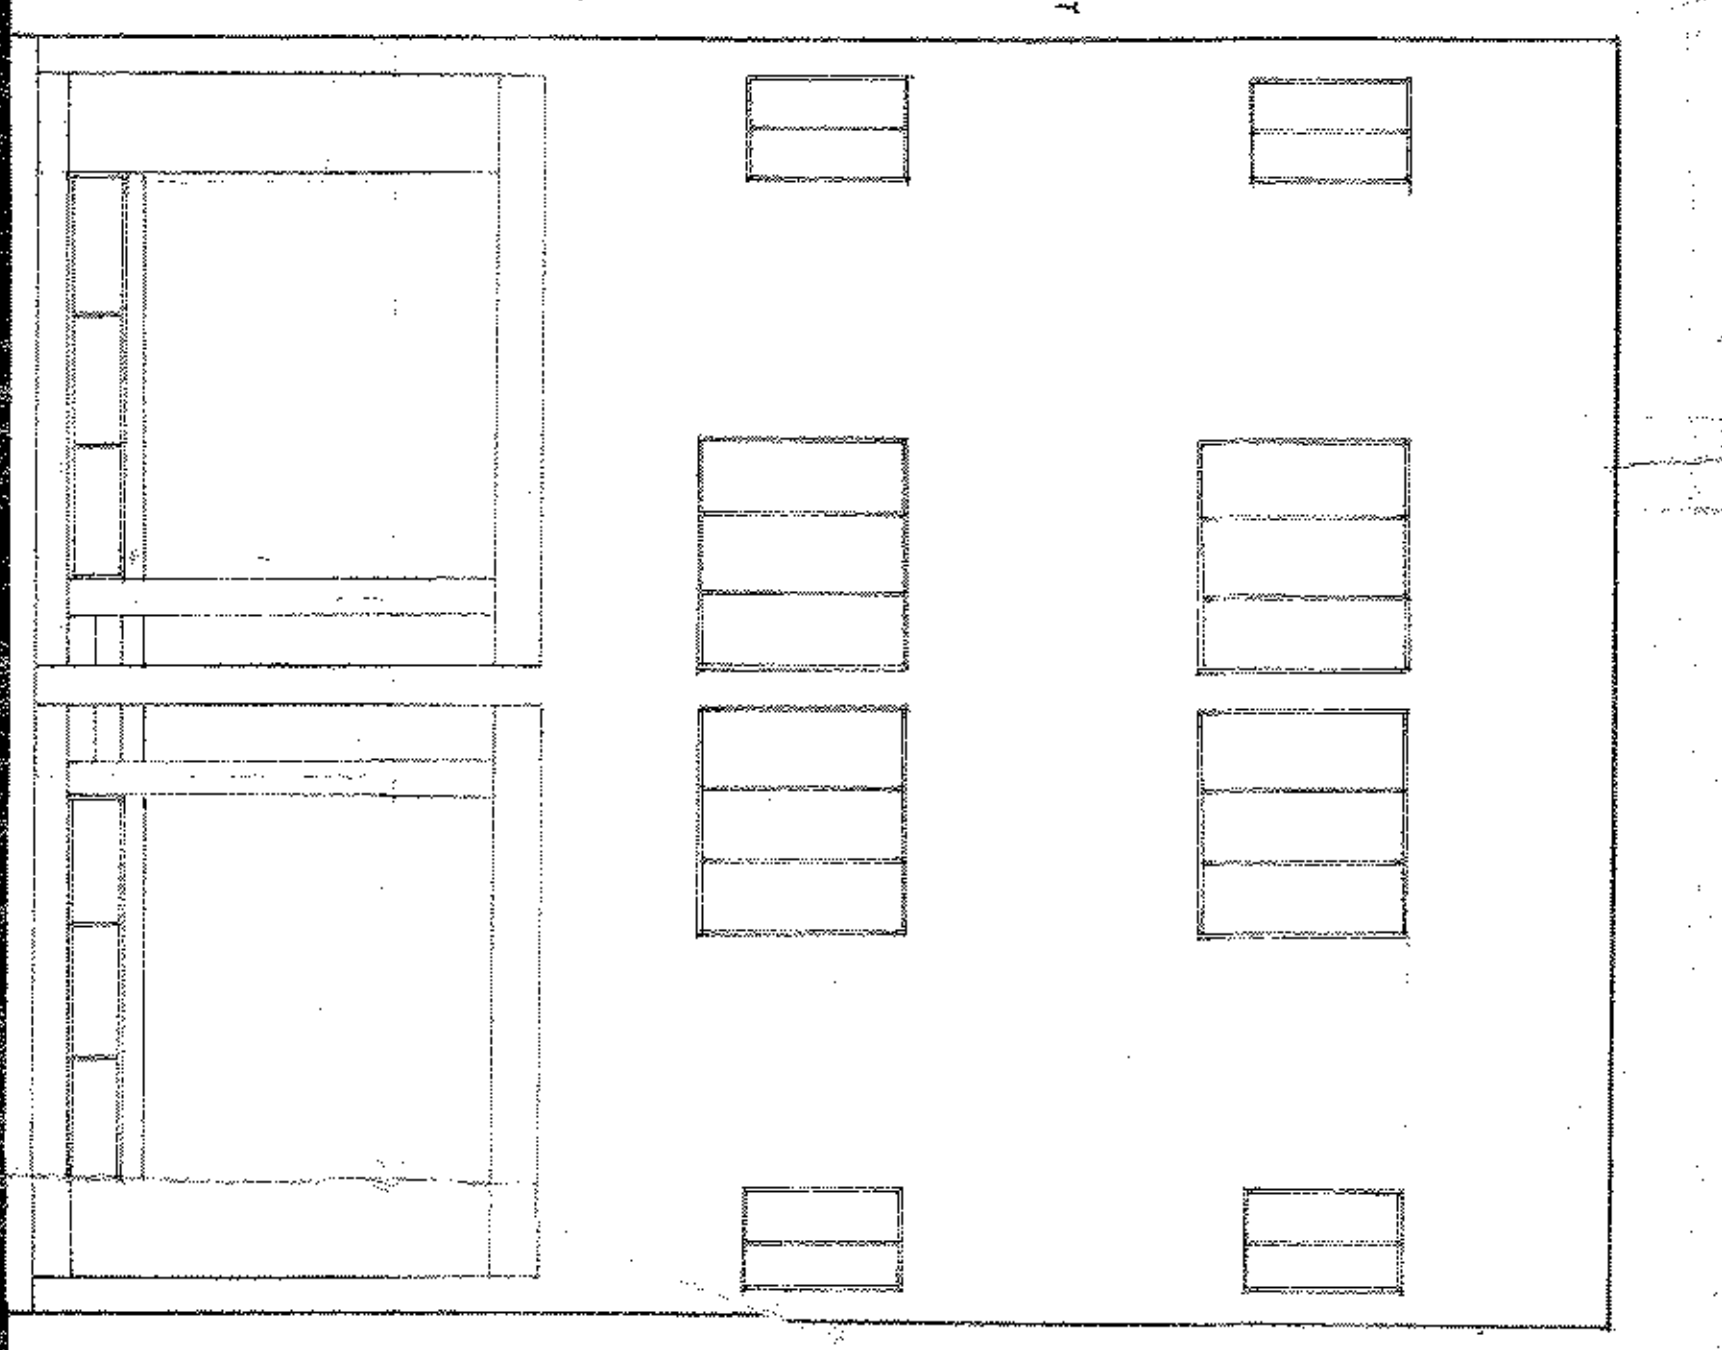


REAR ELEVATION

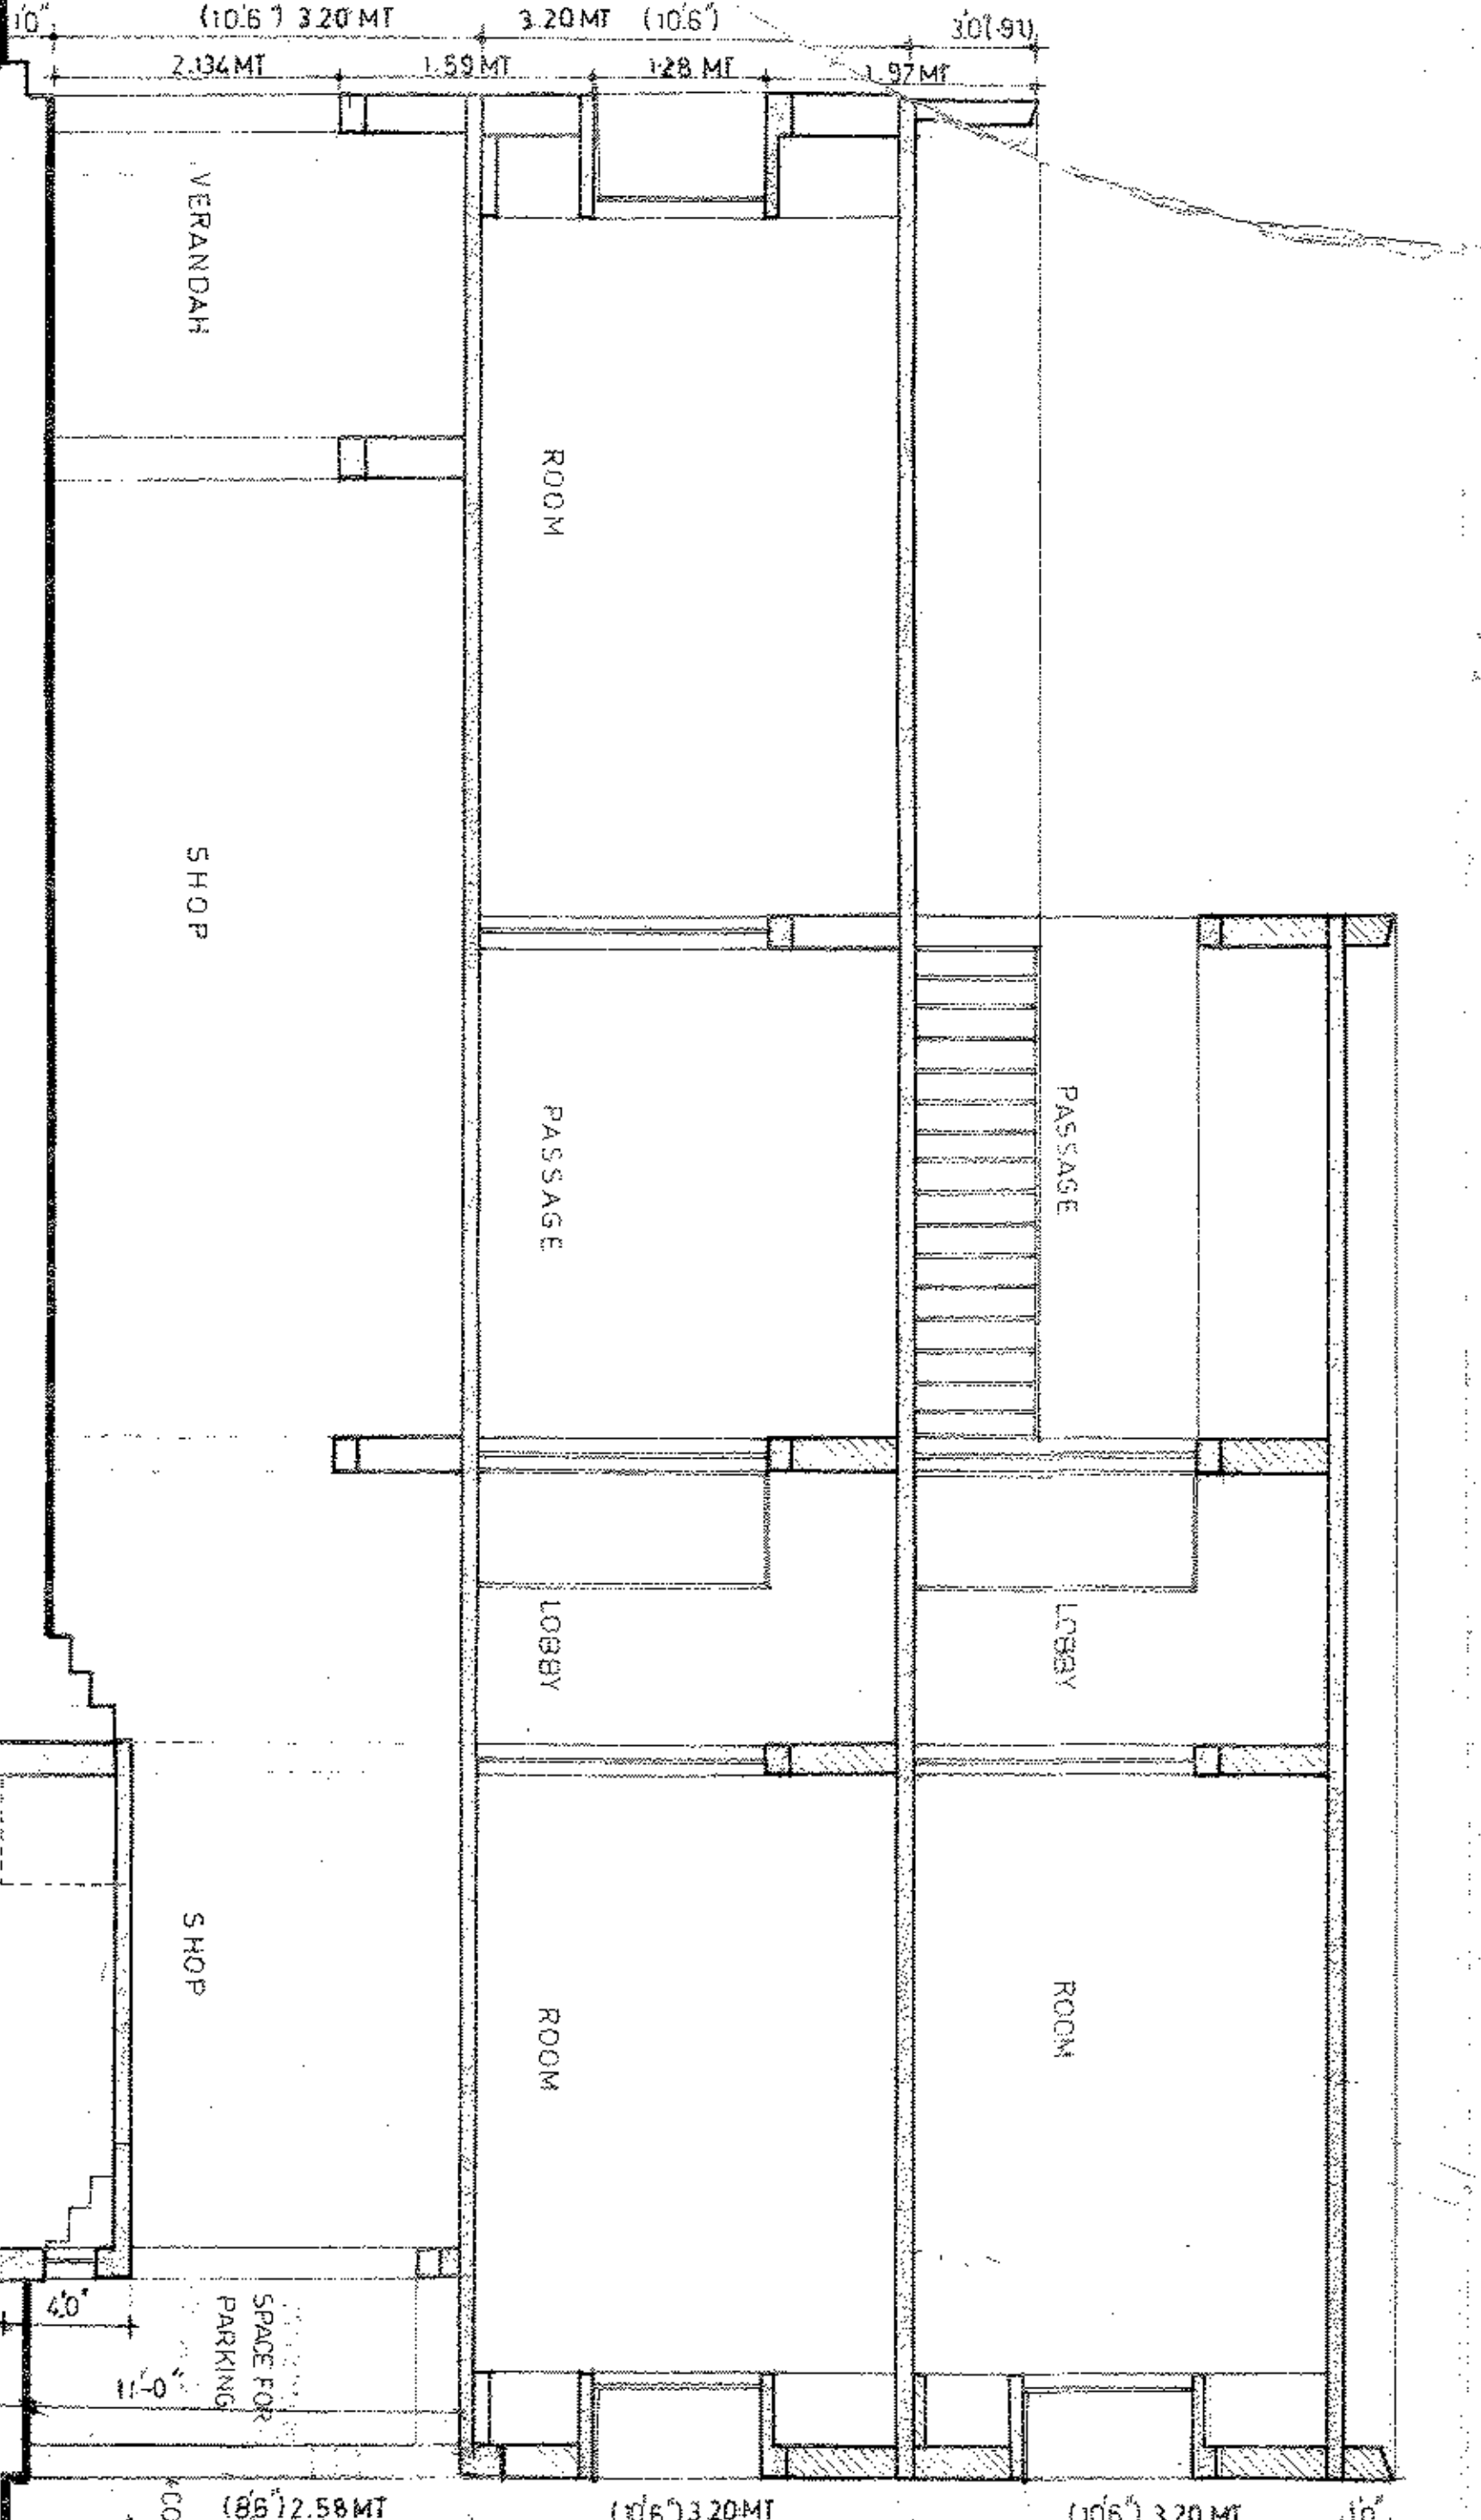


SECTION AT AA

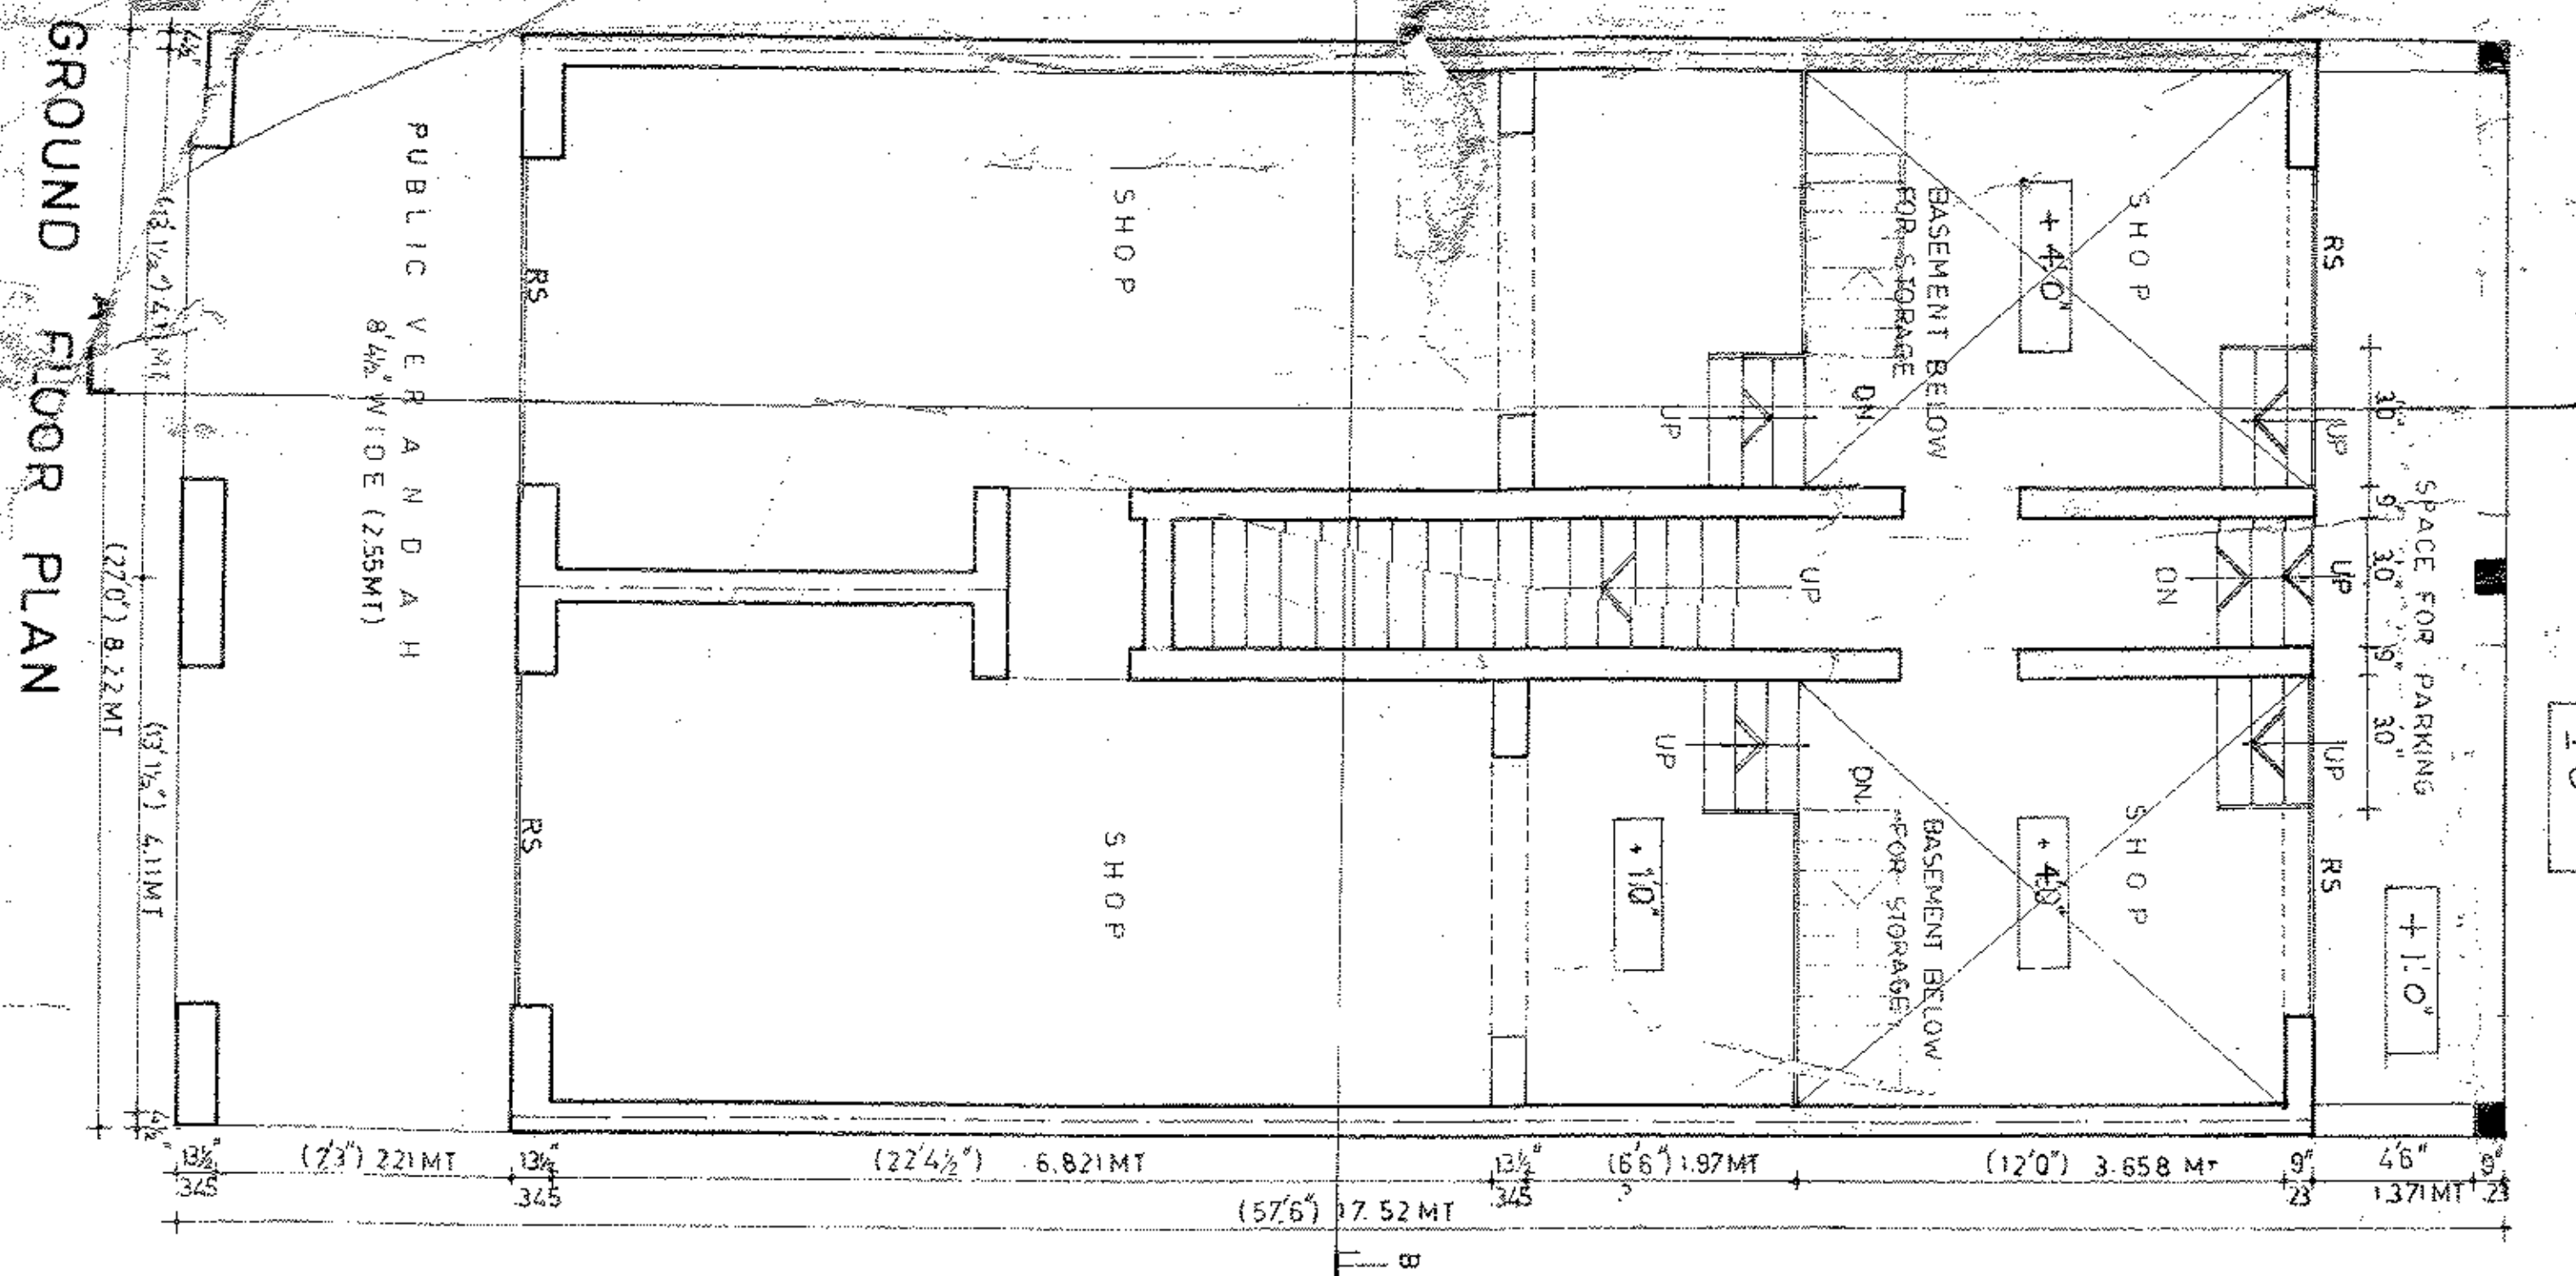


GROUND FLOOR PLAN

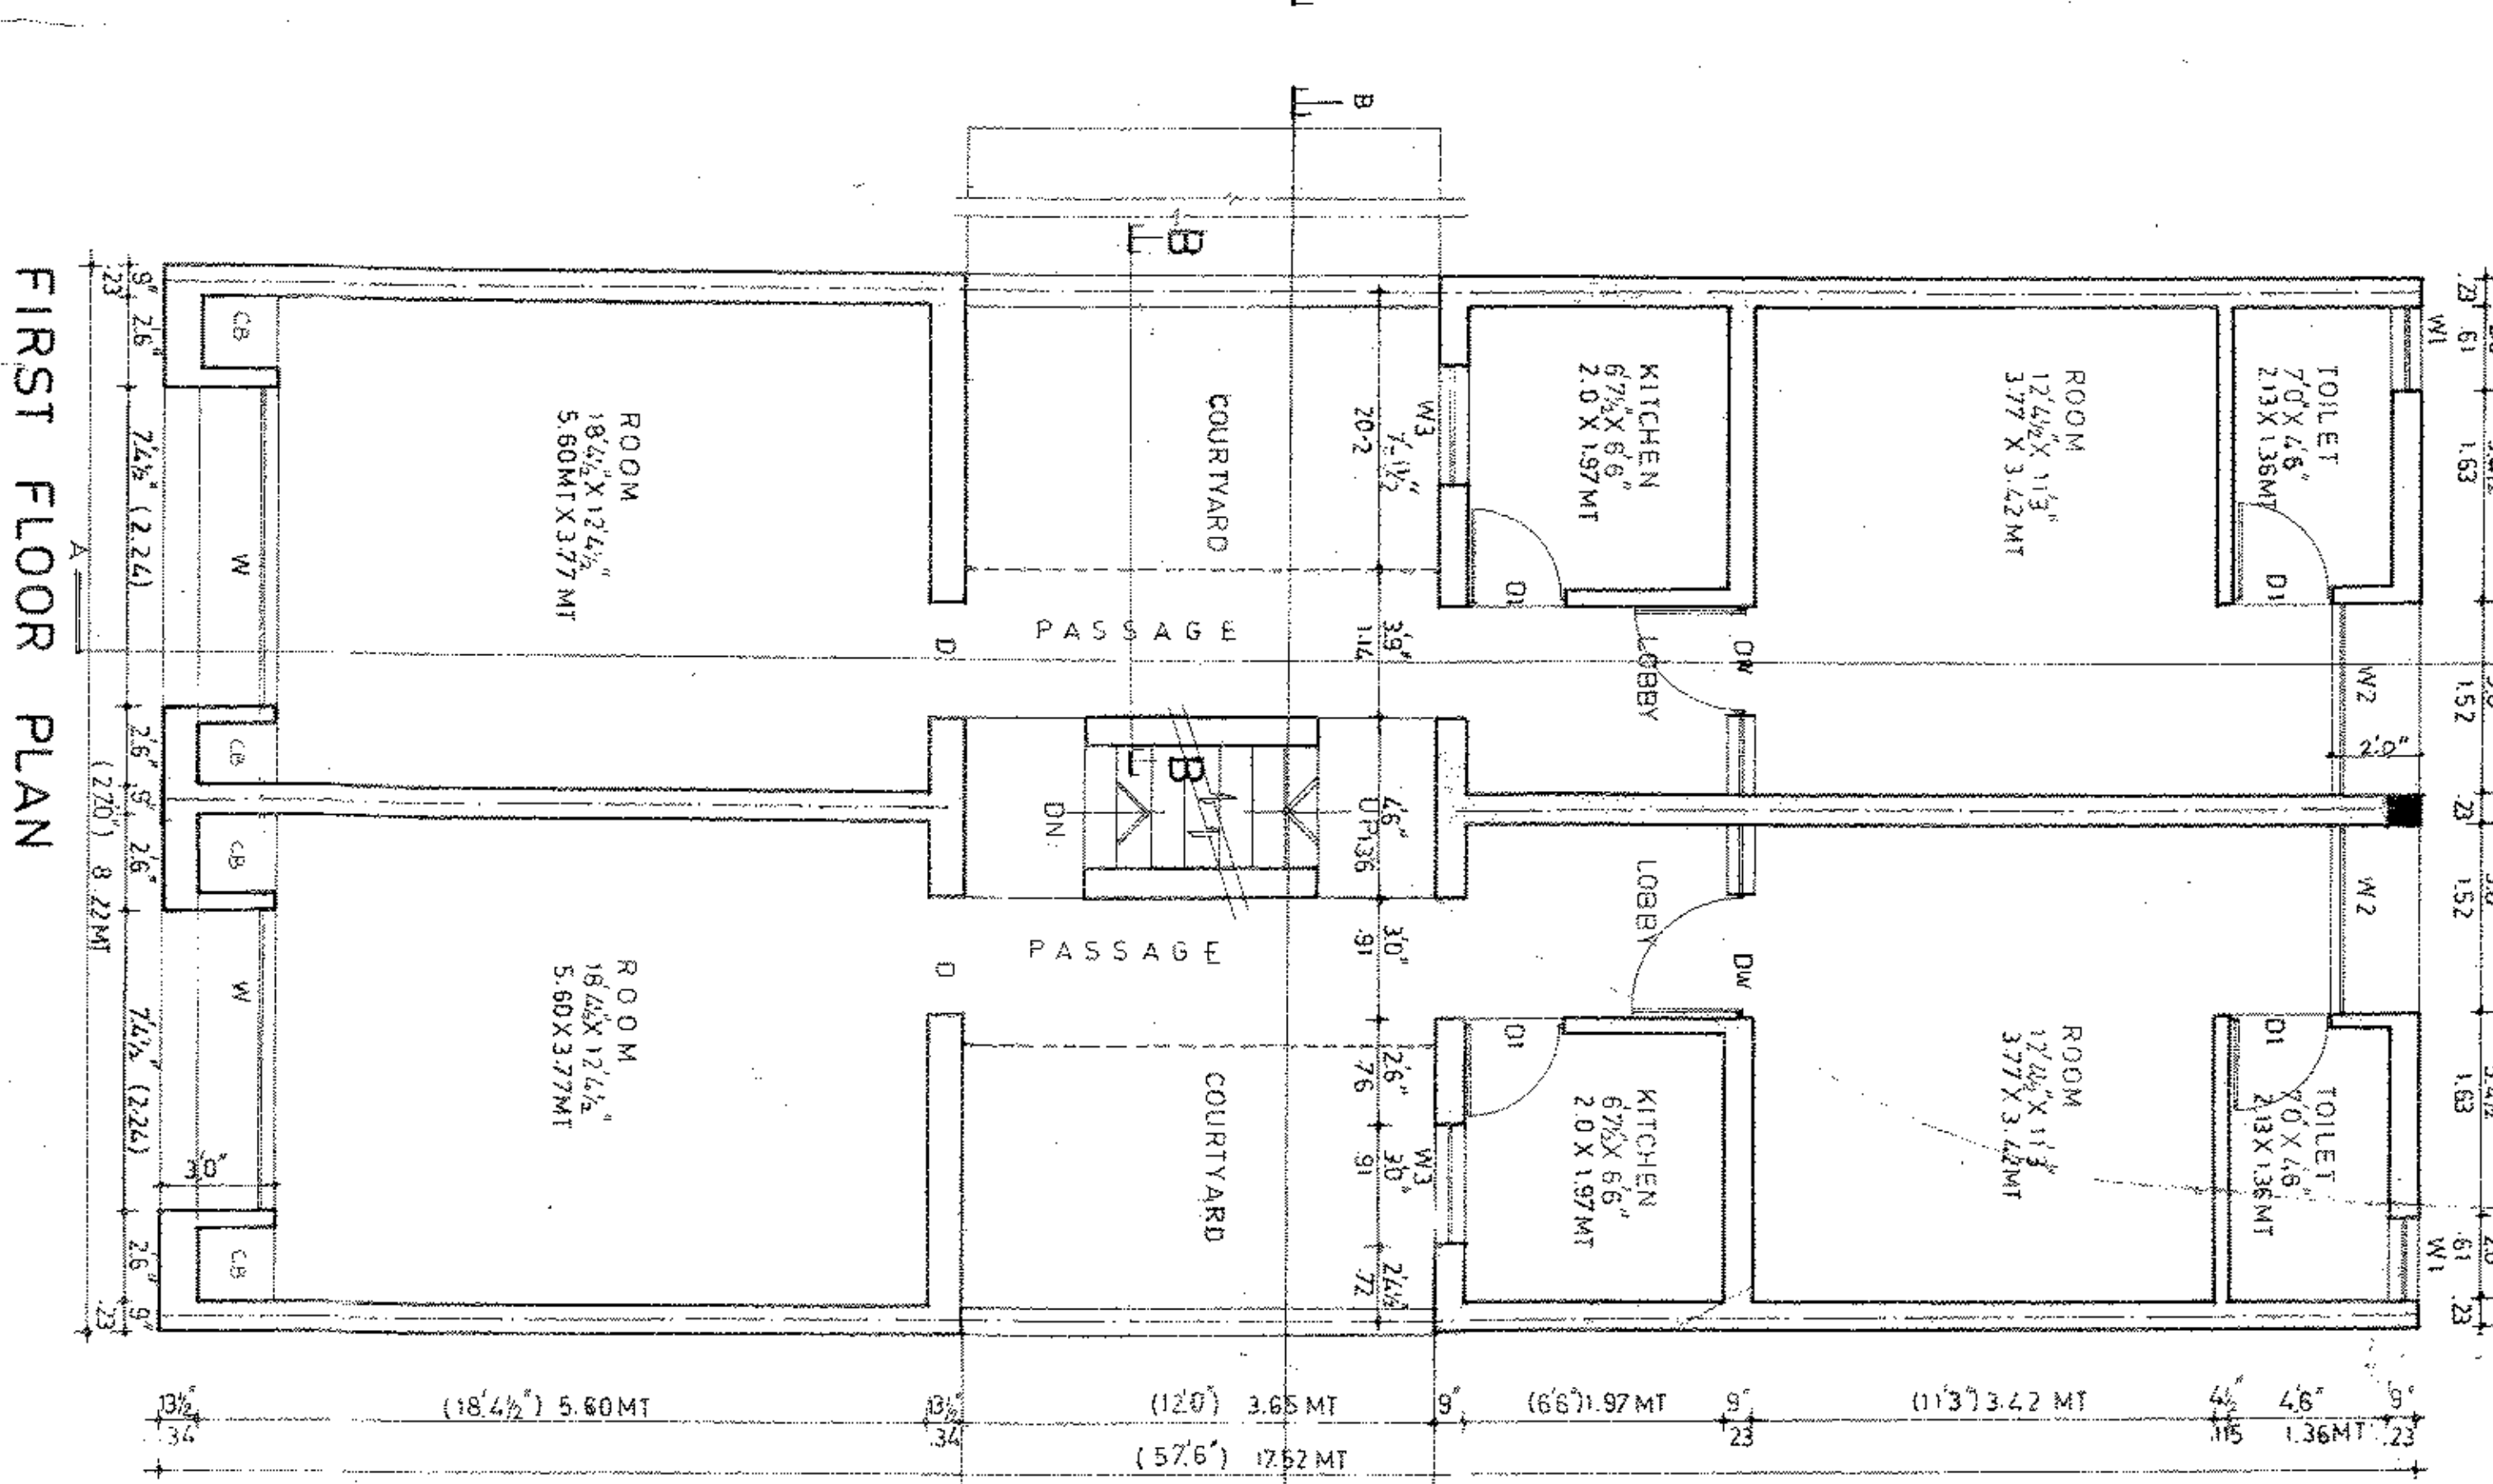


FIRST FLOOR PLAN

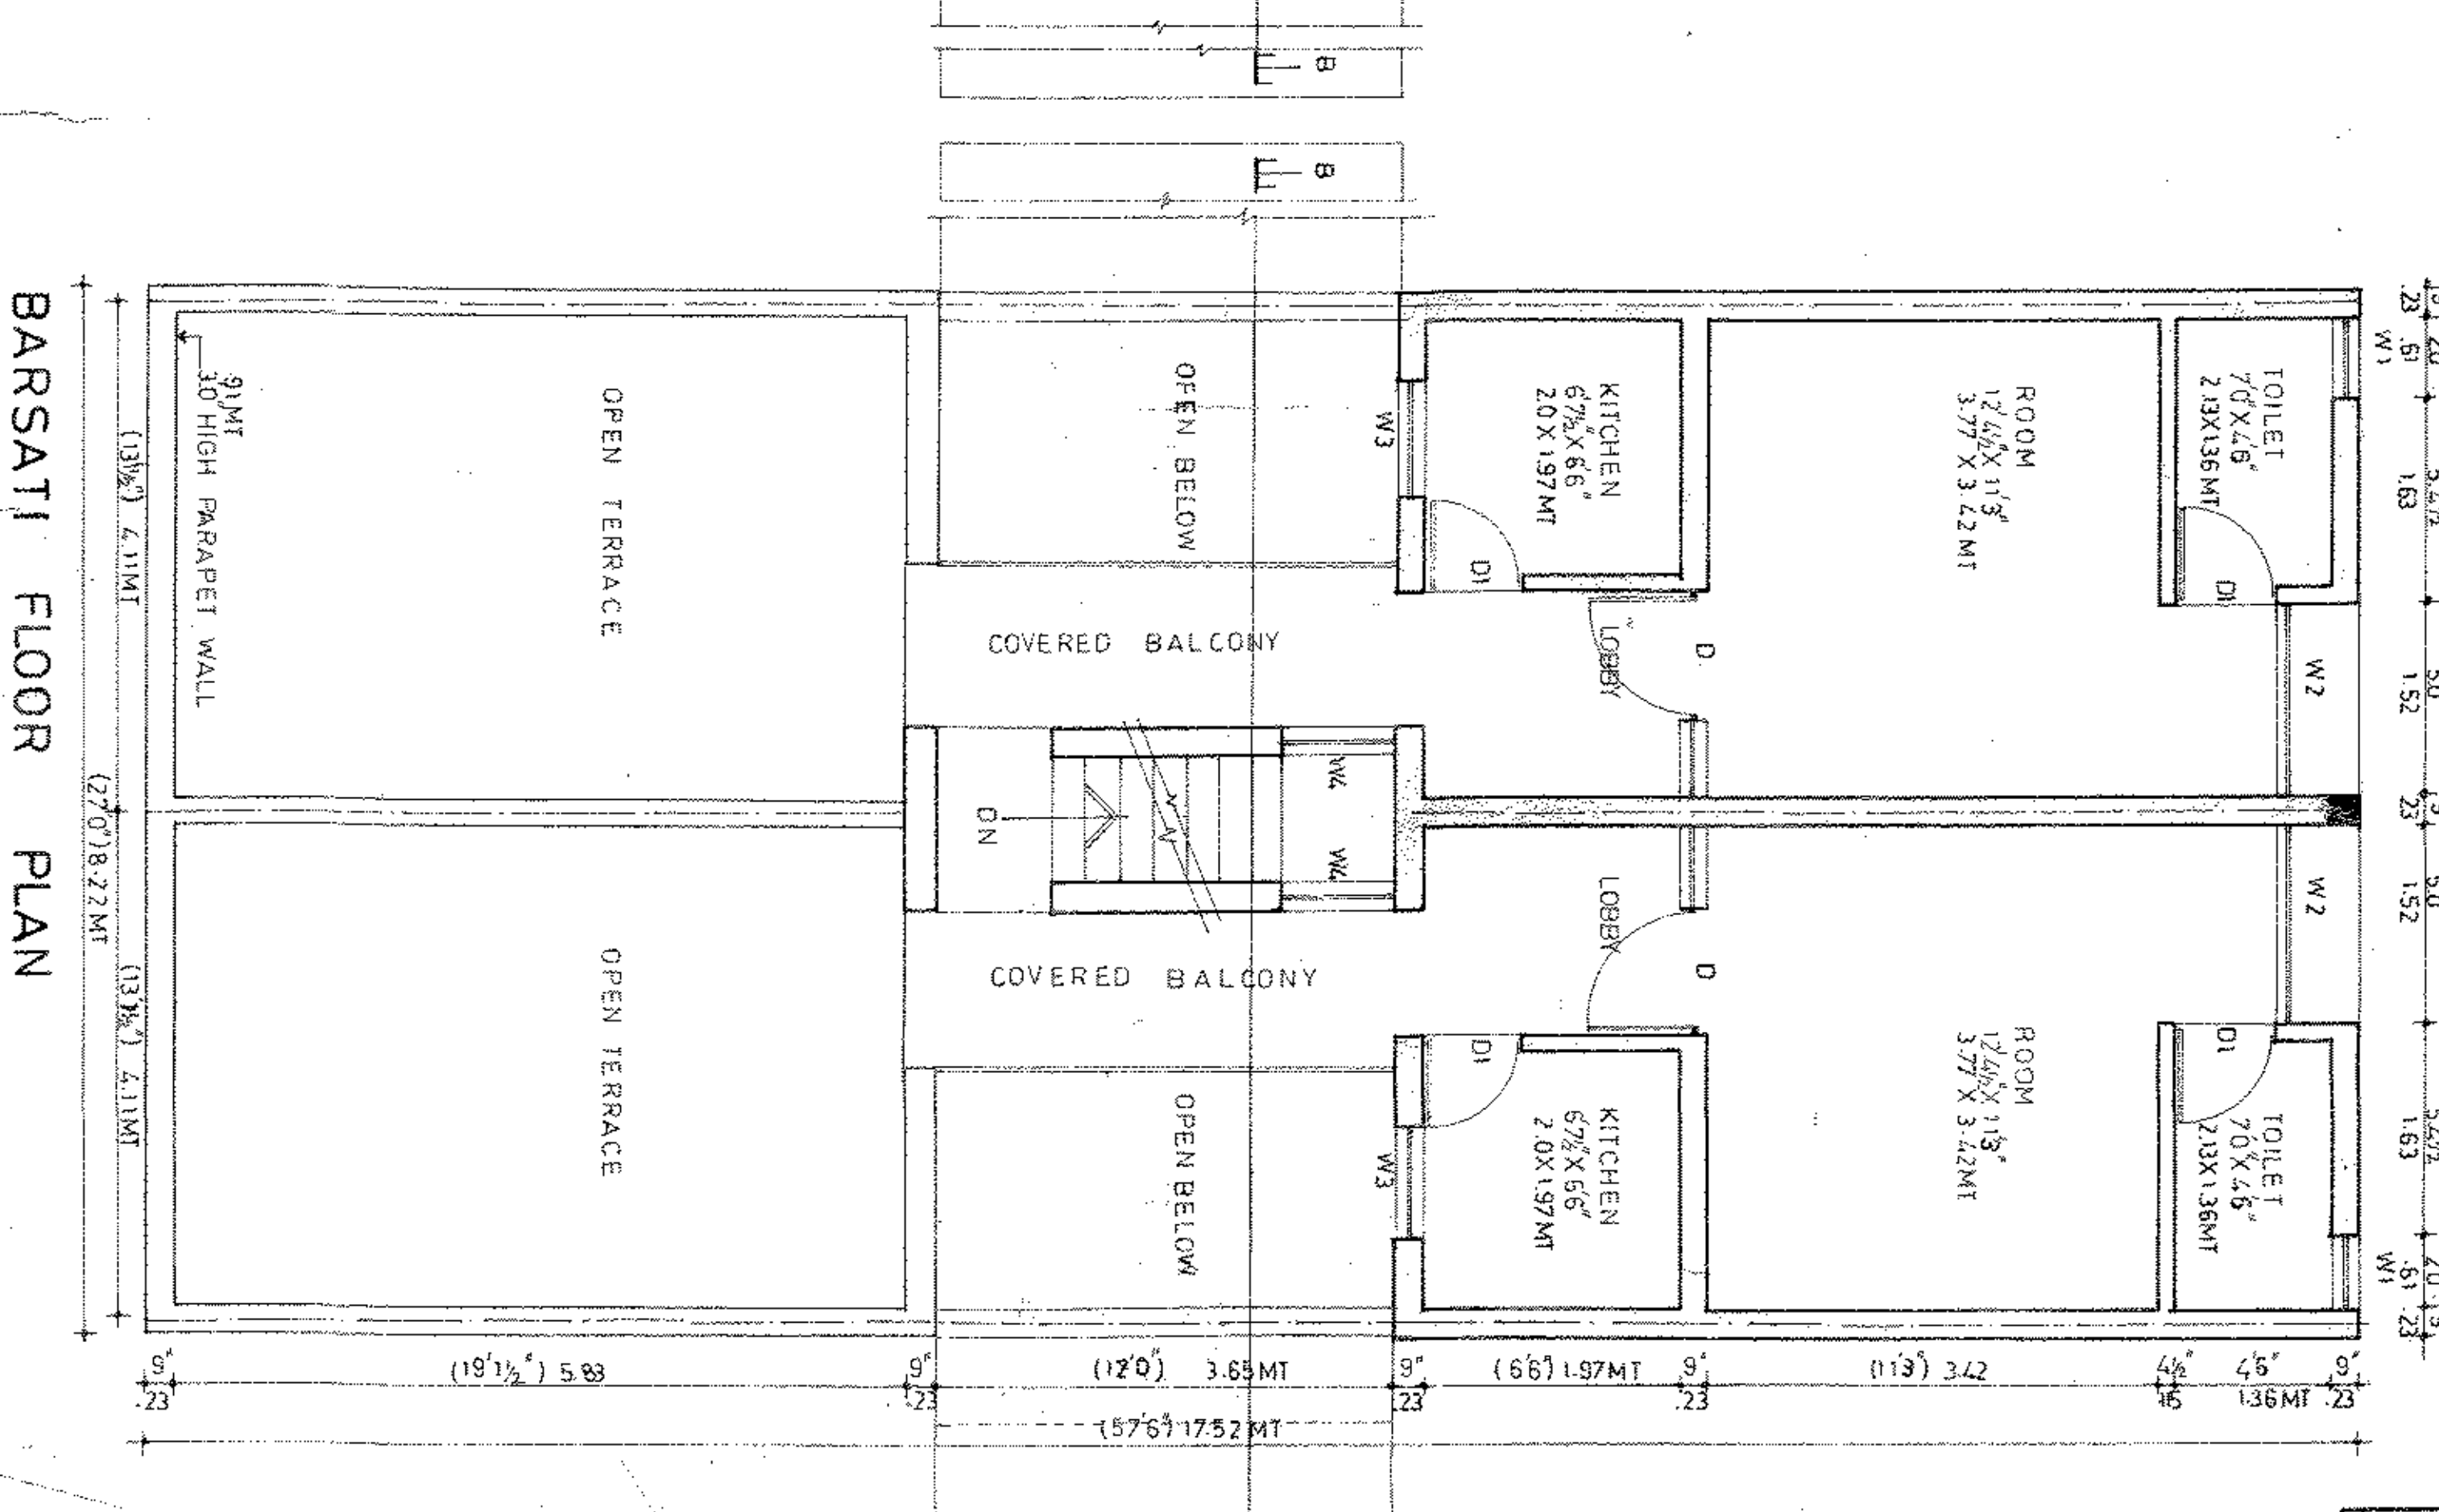

BARSATI FLOOR PLAN

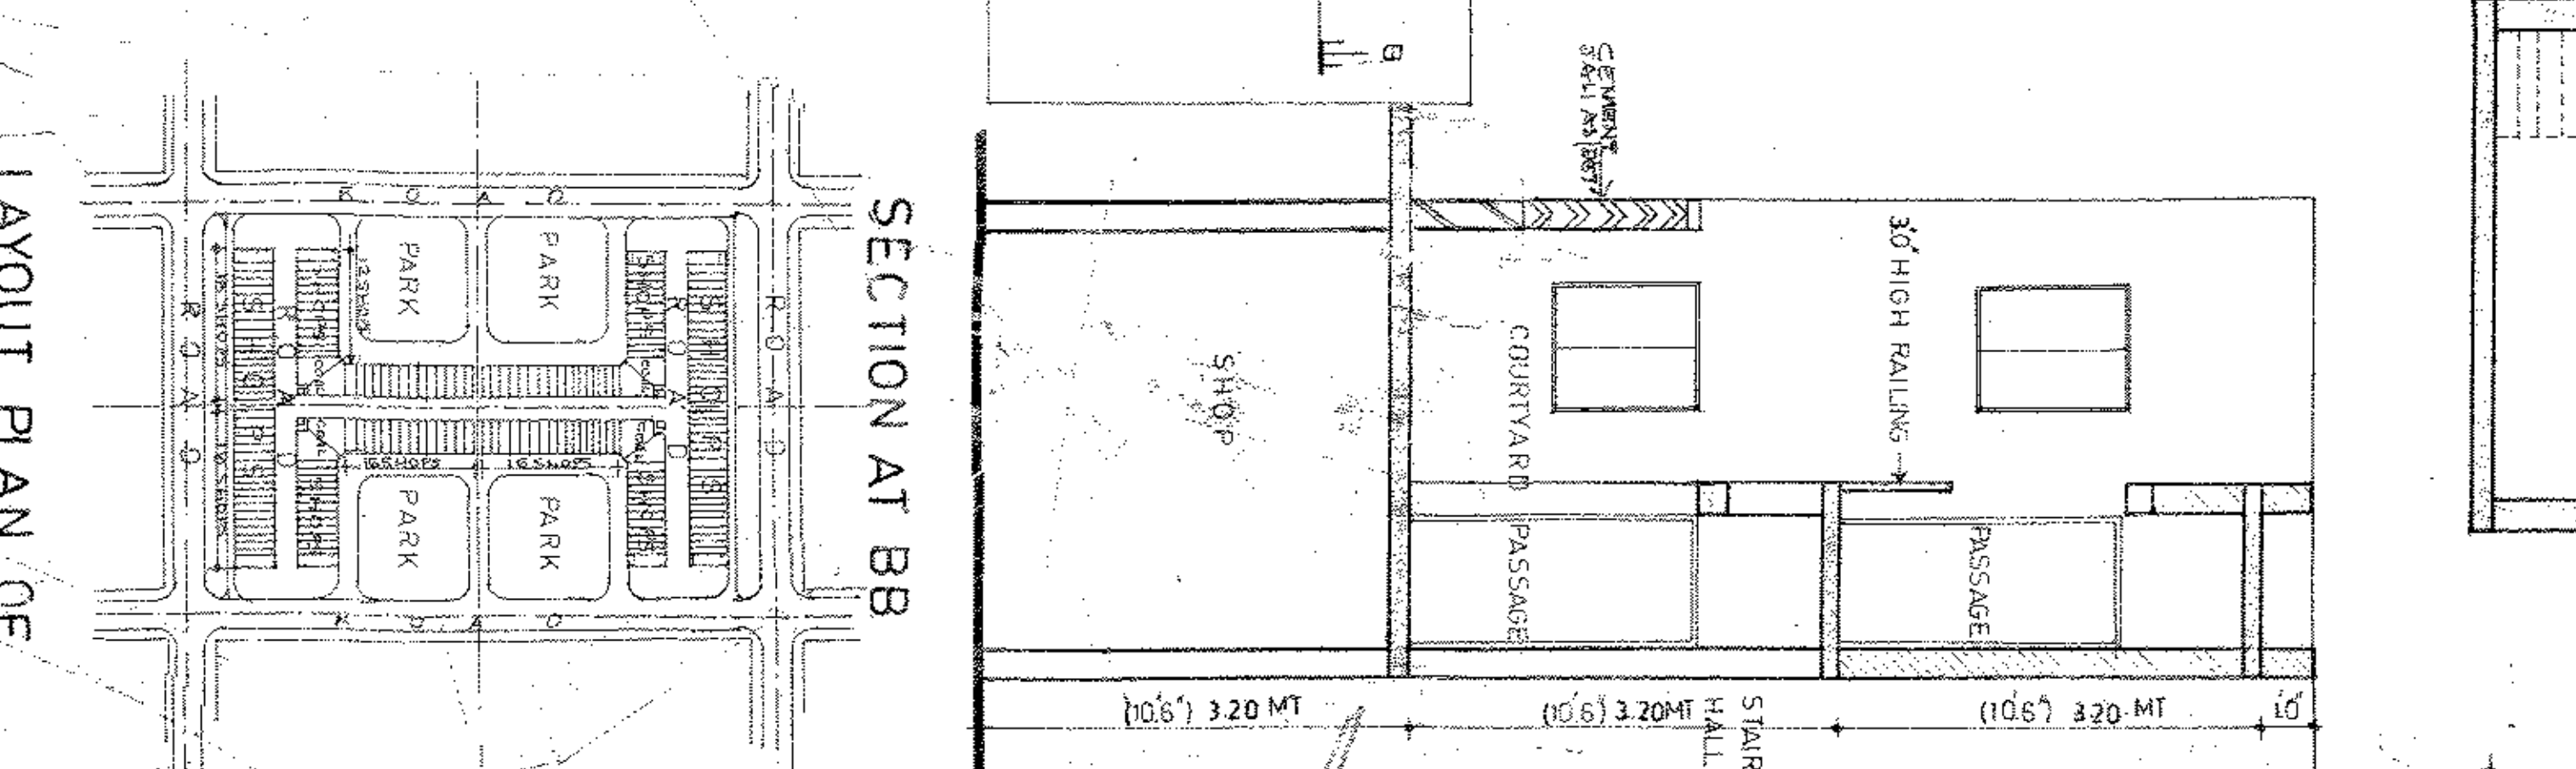

LAYOUT PLAN OF SAROJNI NAGAR MARKET

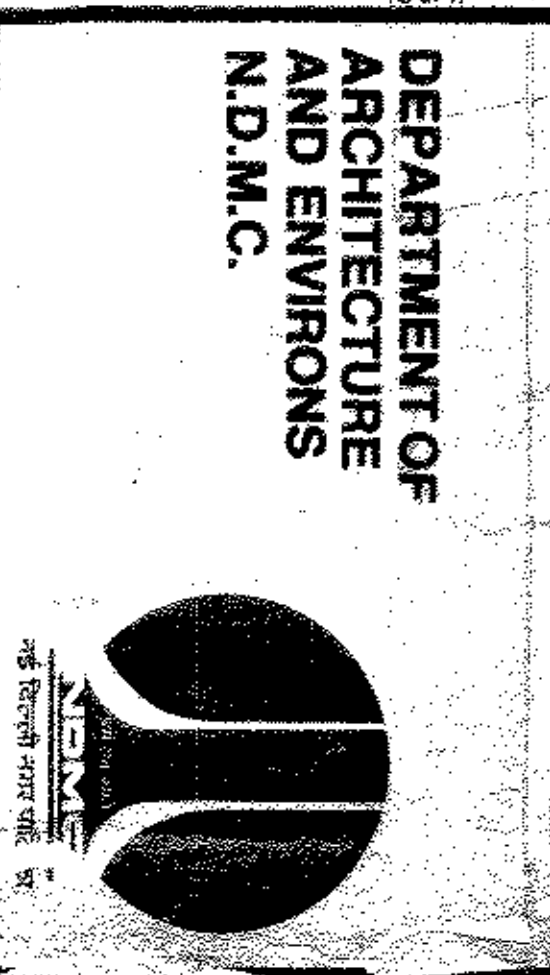

DEPARTMENT OF ARCHITECTURE AND ENVIRONMENTS N.D.M.C.

S.NO. NOTES

- EXIST. COVID AREA AT G.F. FLOOR 512/3/5/6/7/2513/

